



80/180 Lgts

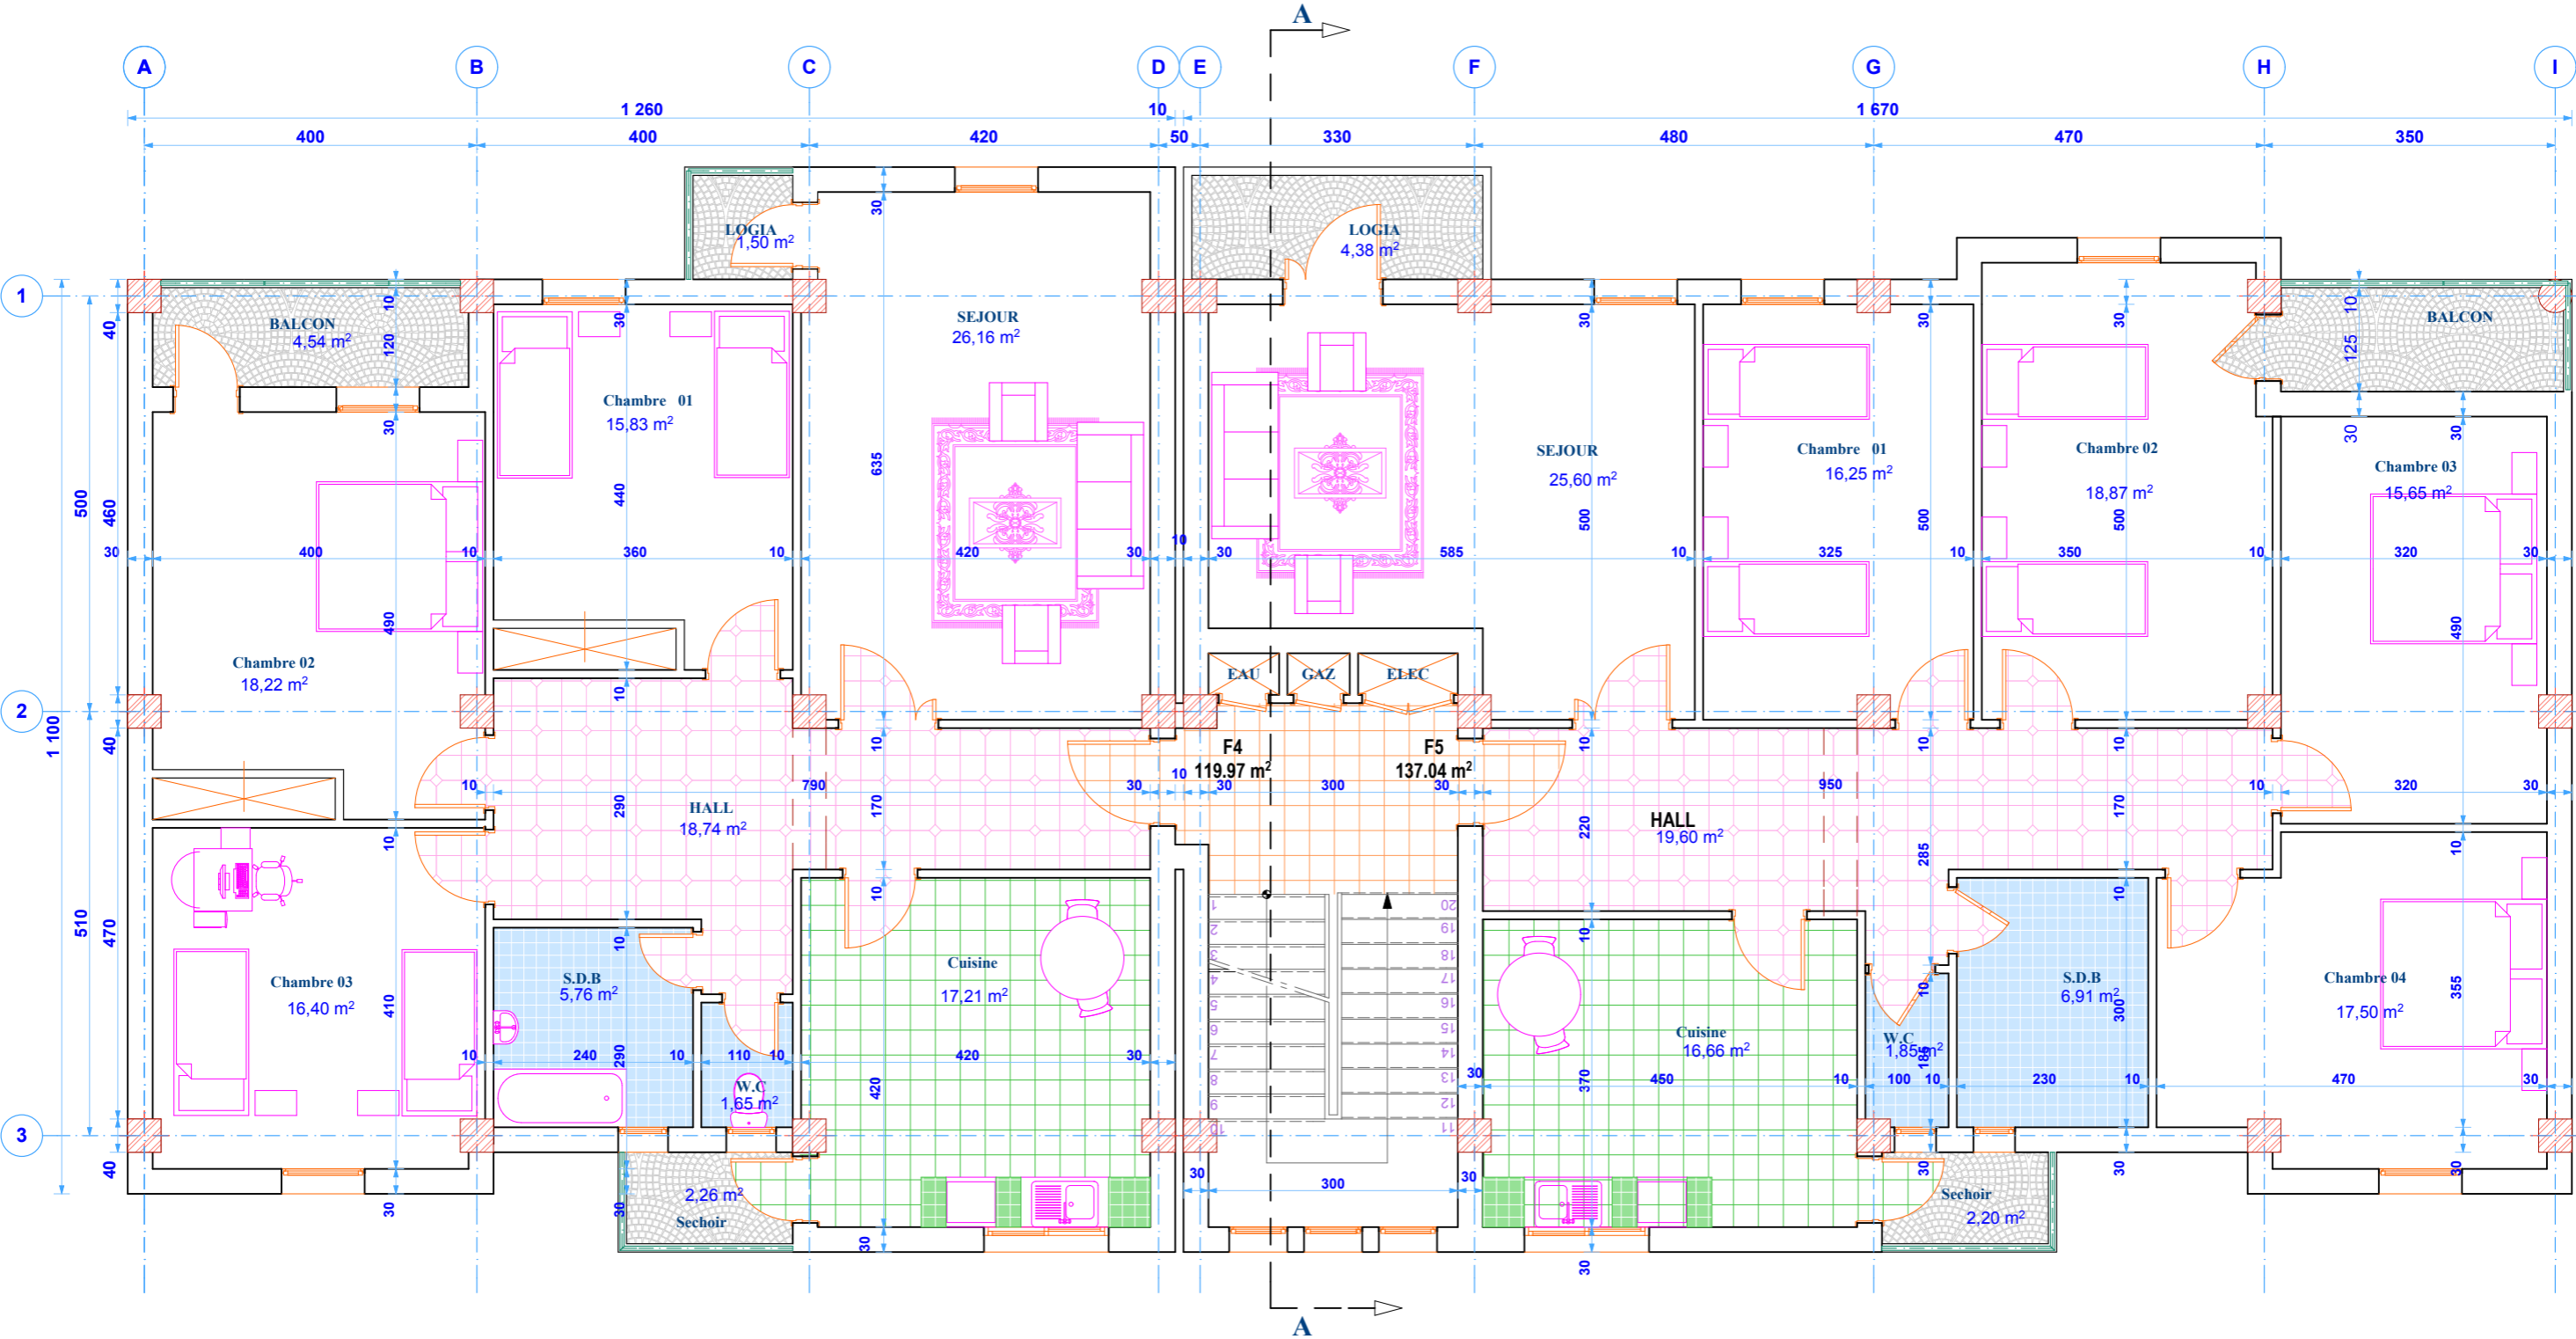


PLAN 3^{eme} 4^{eme} EATGE -C+4- cellule -f4/f5-

Ech 1/50

80/180 Lgts

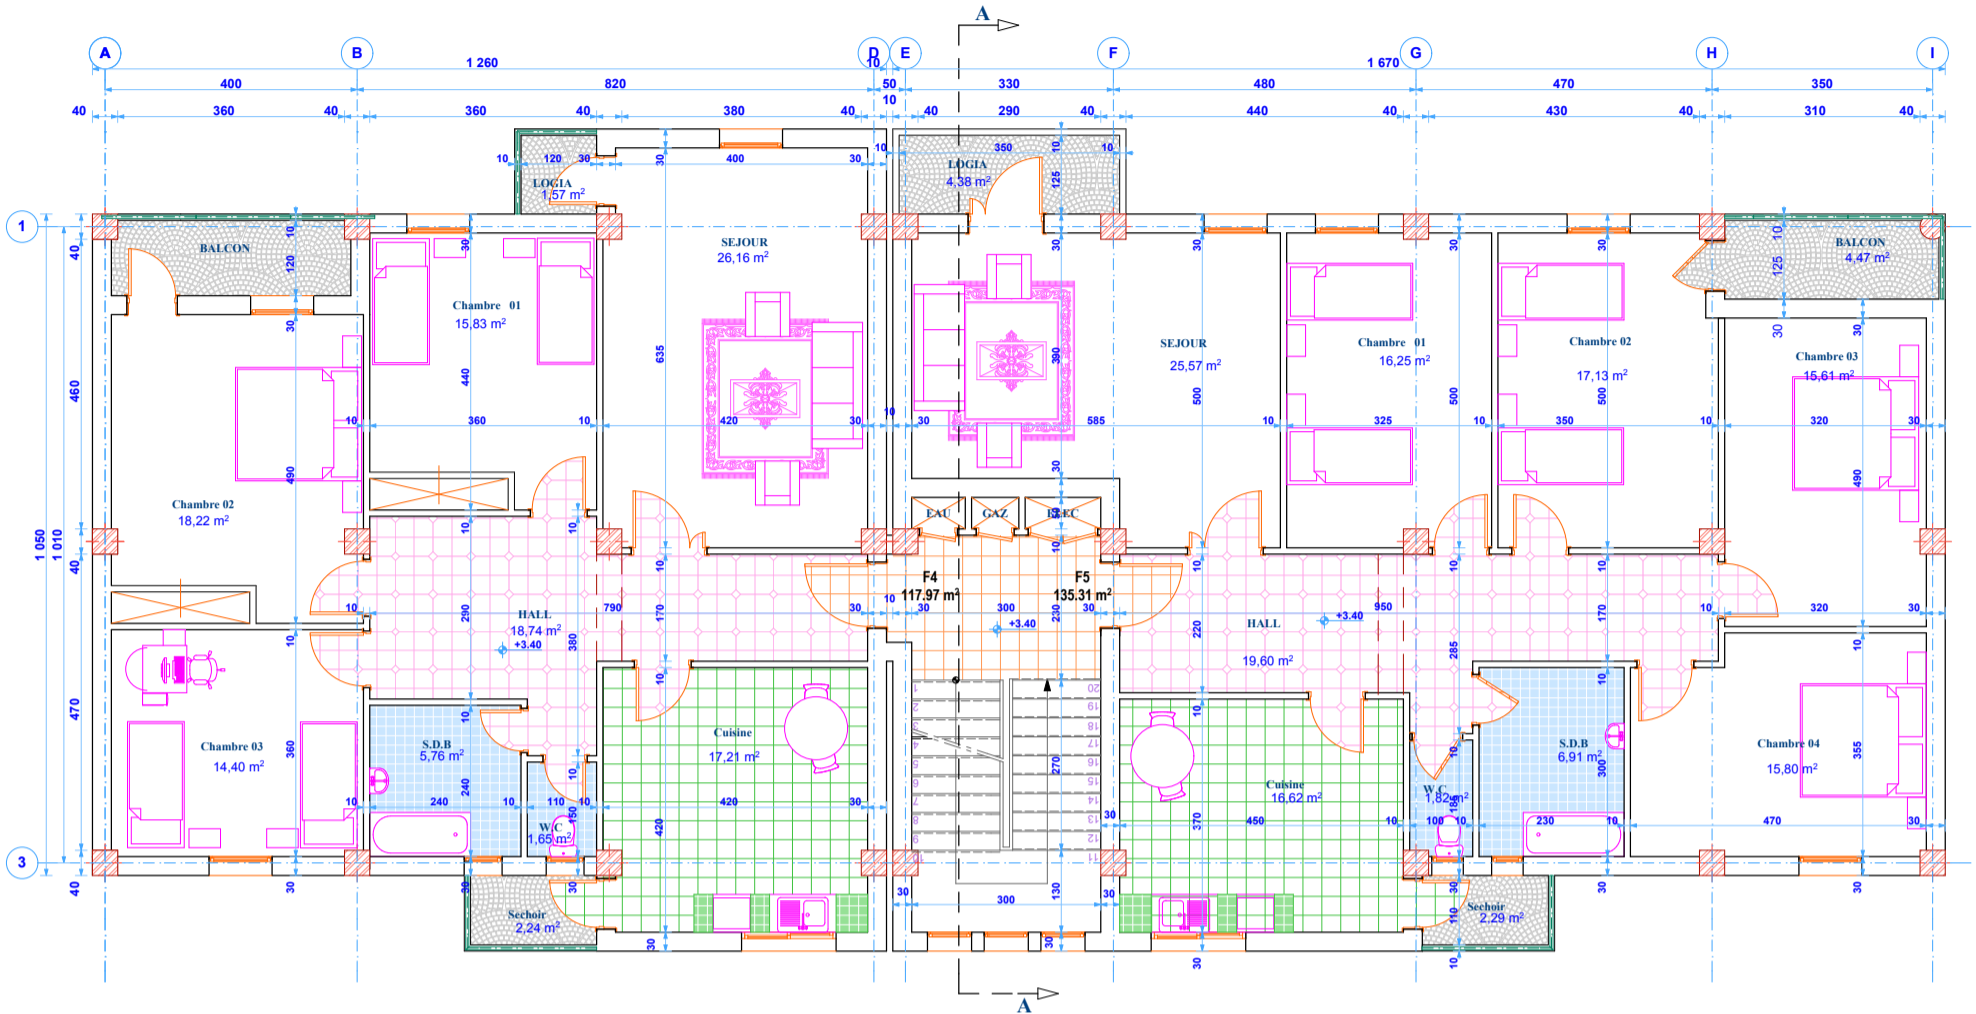

PLAN 1^{er}-2^{eme} EATGE -C+4- cellule -f4/f5- Ech 1/50

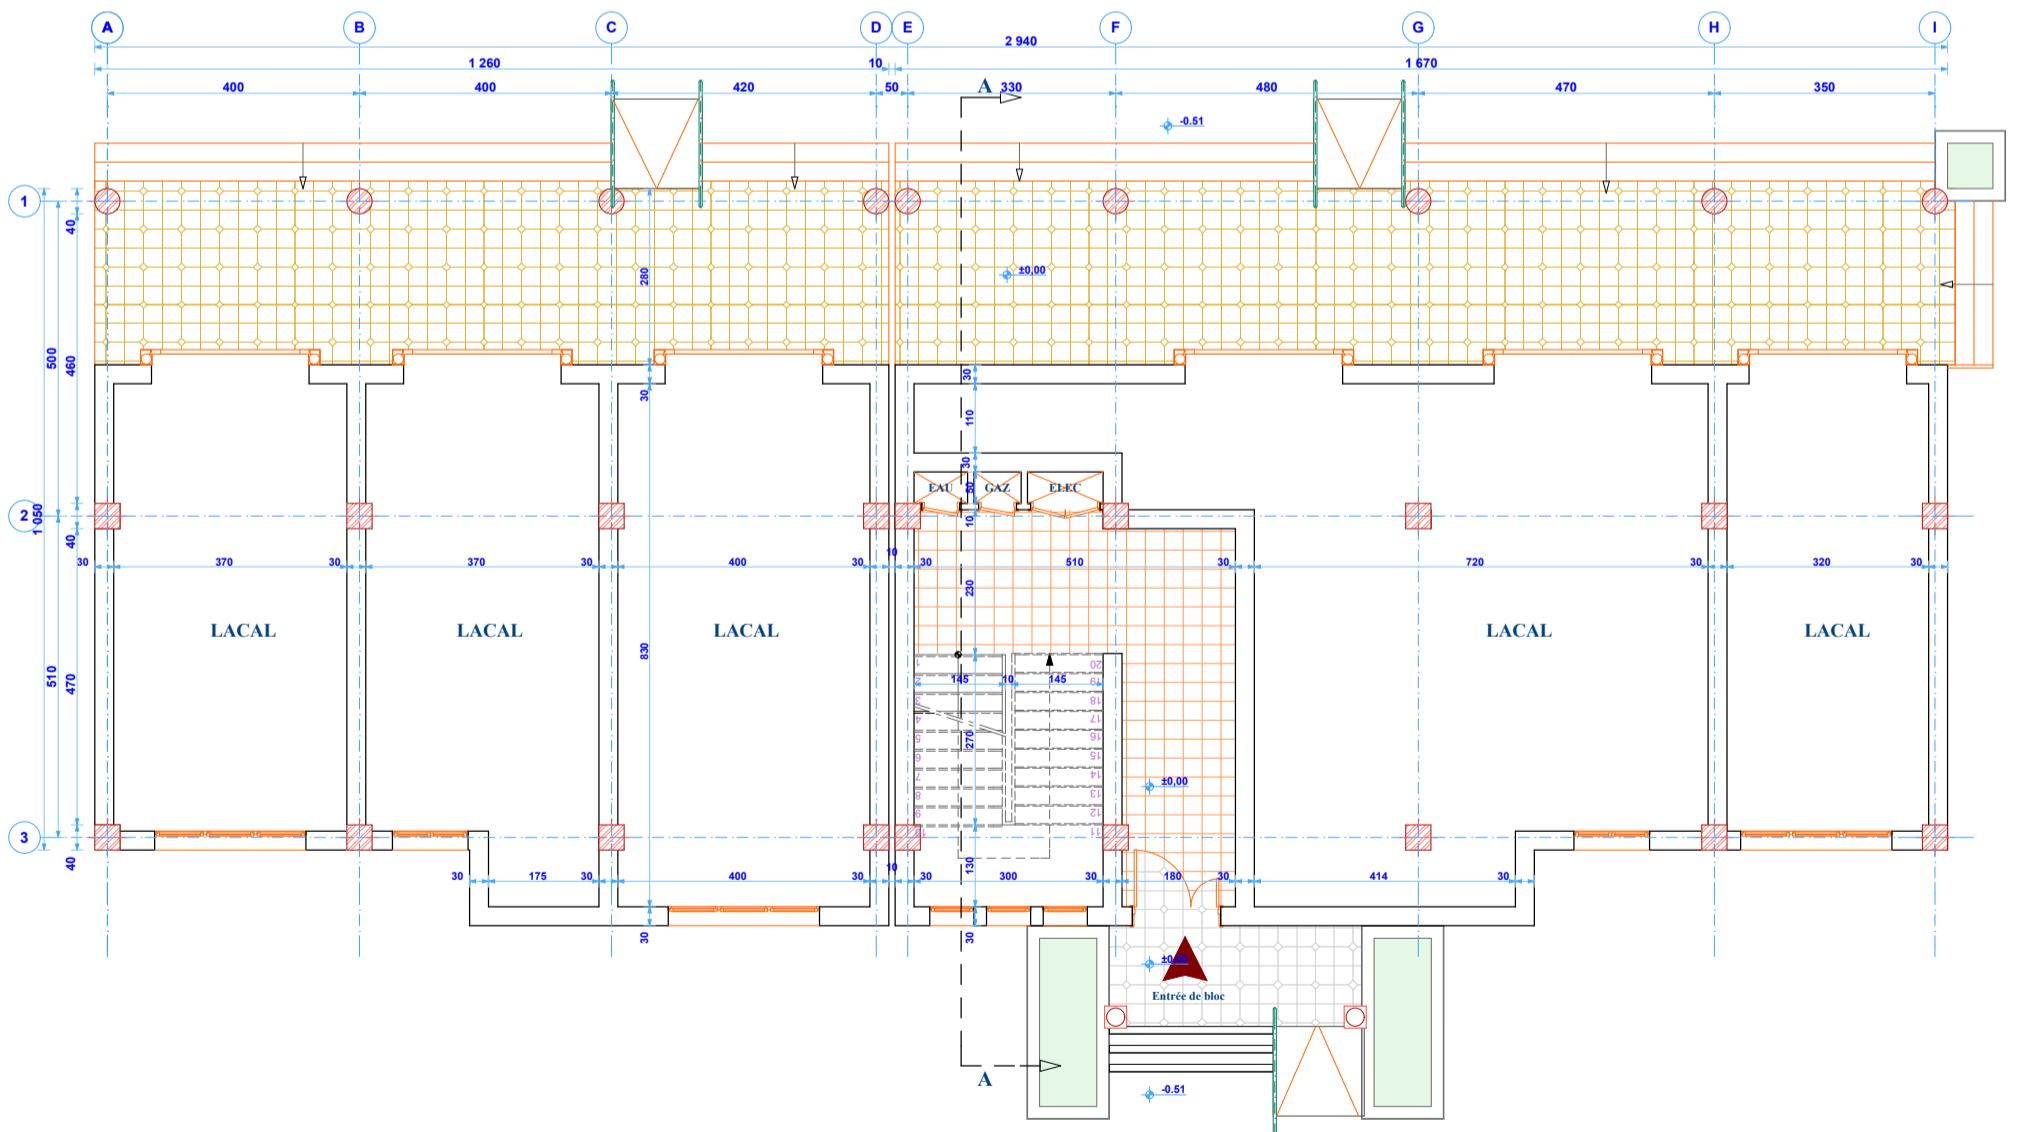

PLAN R.D.C -C+4- cellule -f4/f5- Ech 1/50

100/180 Lgts

