




-PLAN R.D.C ECH: 1/50 (TYPE F4/F4)-

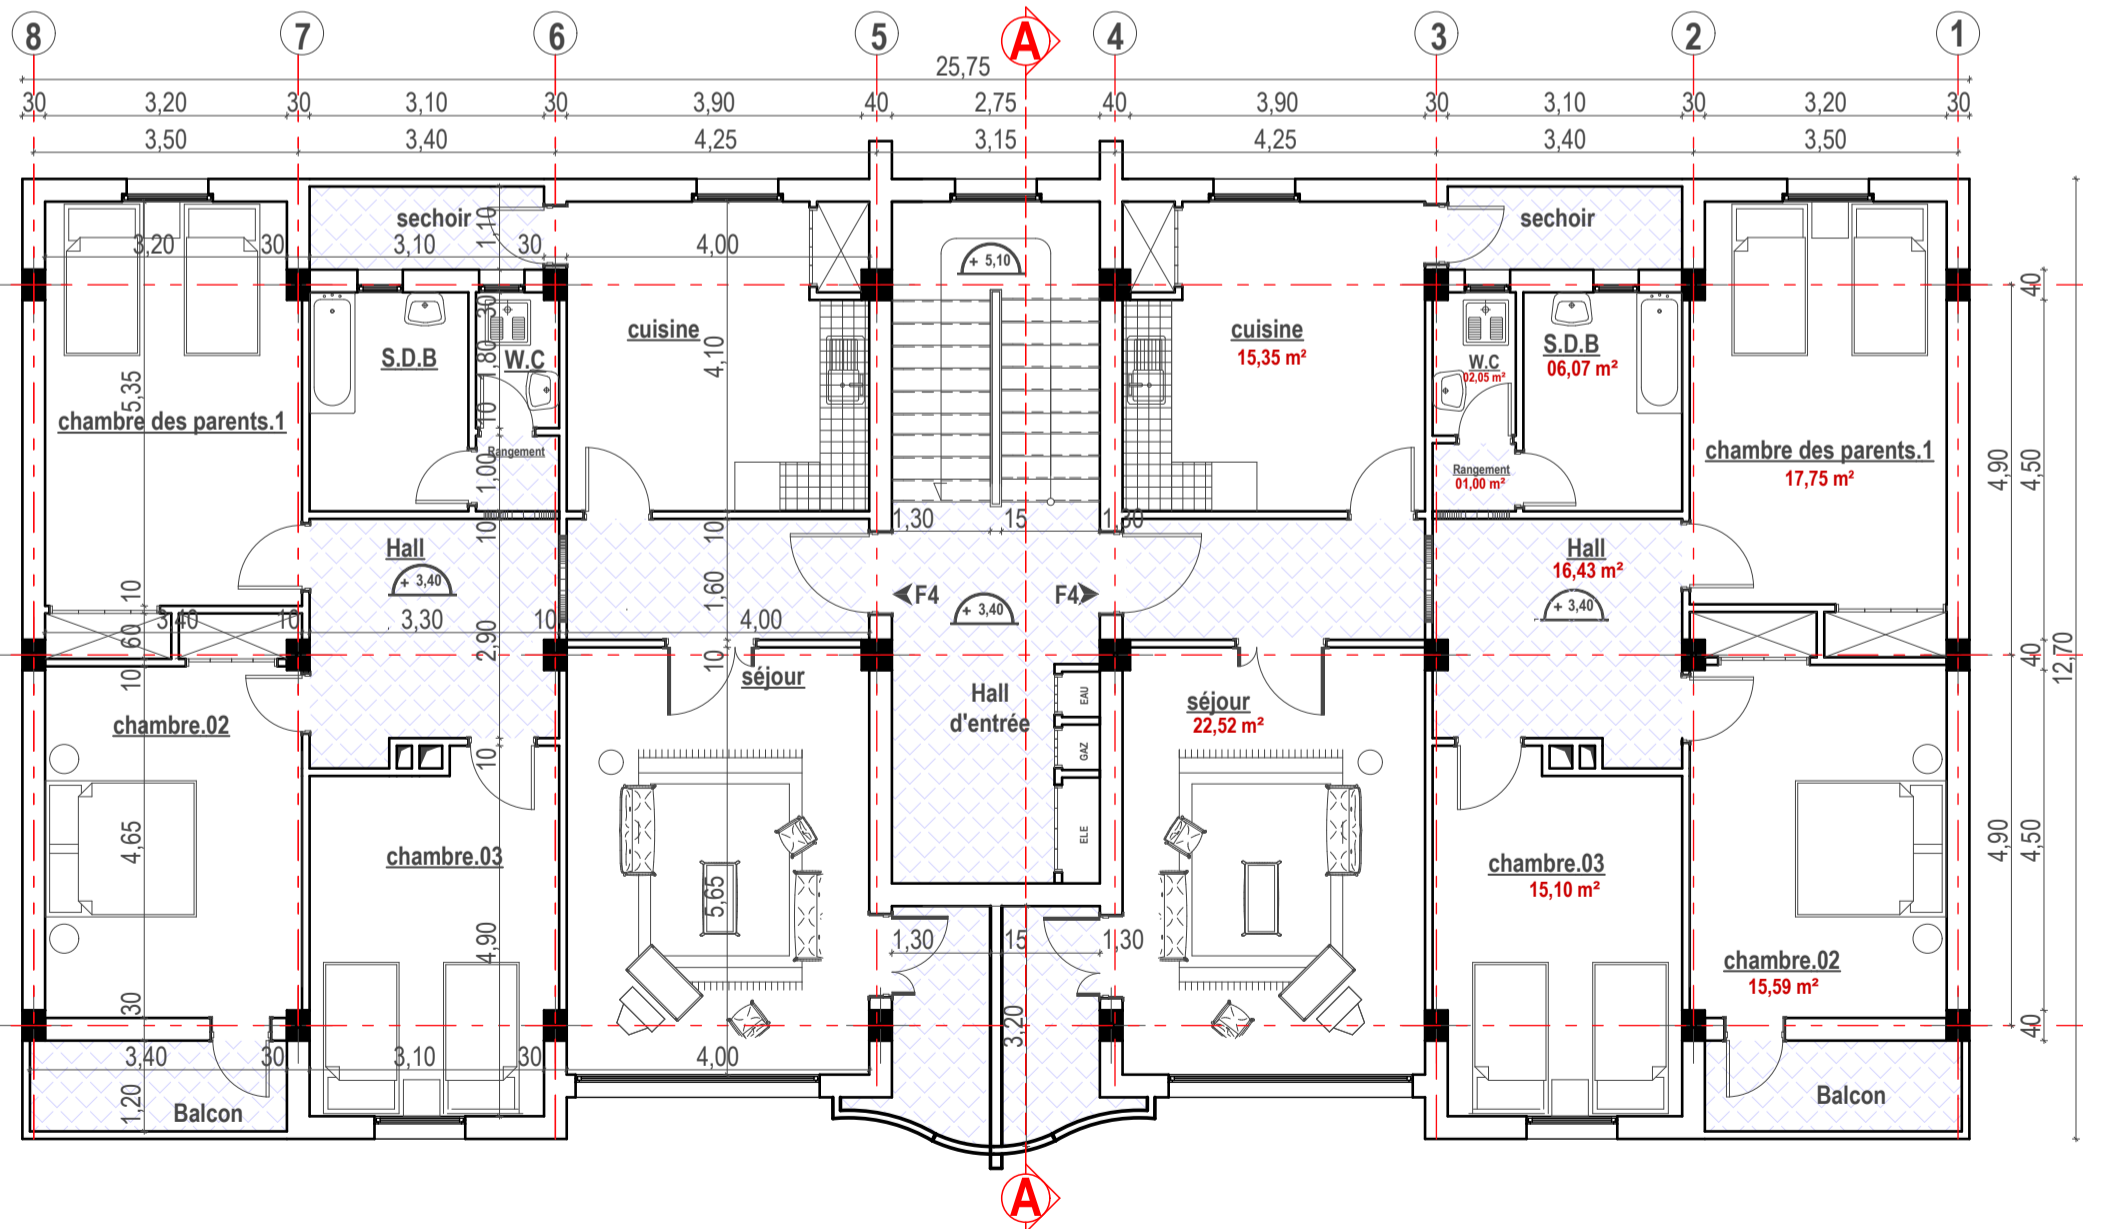

-PLAN D'ETAGE COURANT ECH: 1/50 (TYPE F4/F4)-

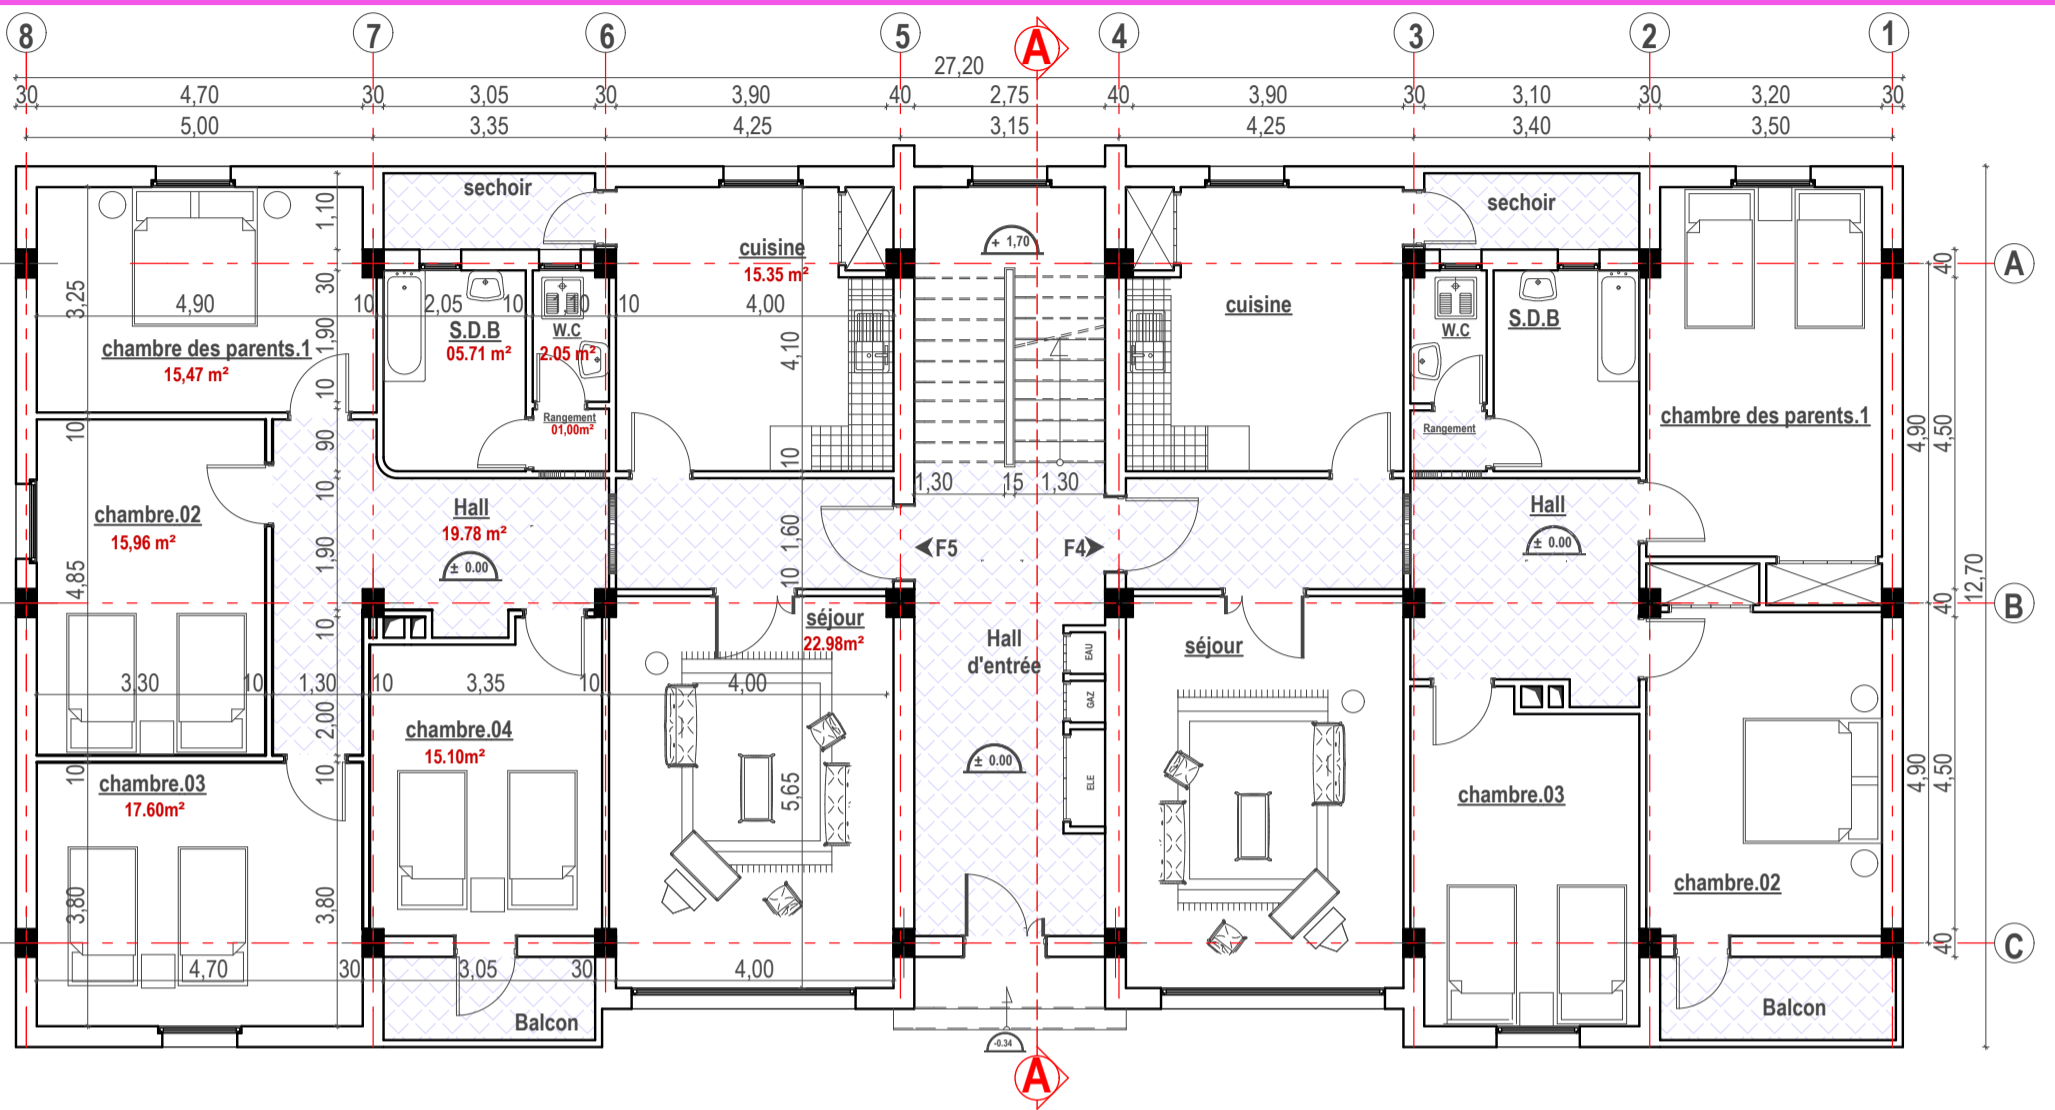

-PLAN R.D.C ECH: 1/50 (TYPE F5/F4)-

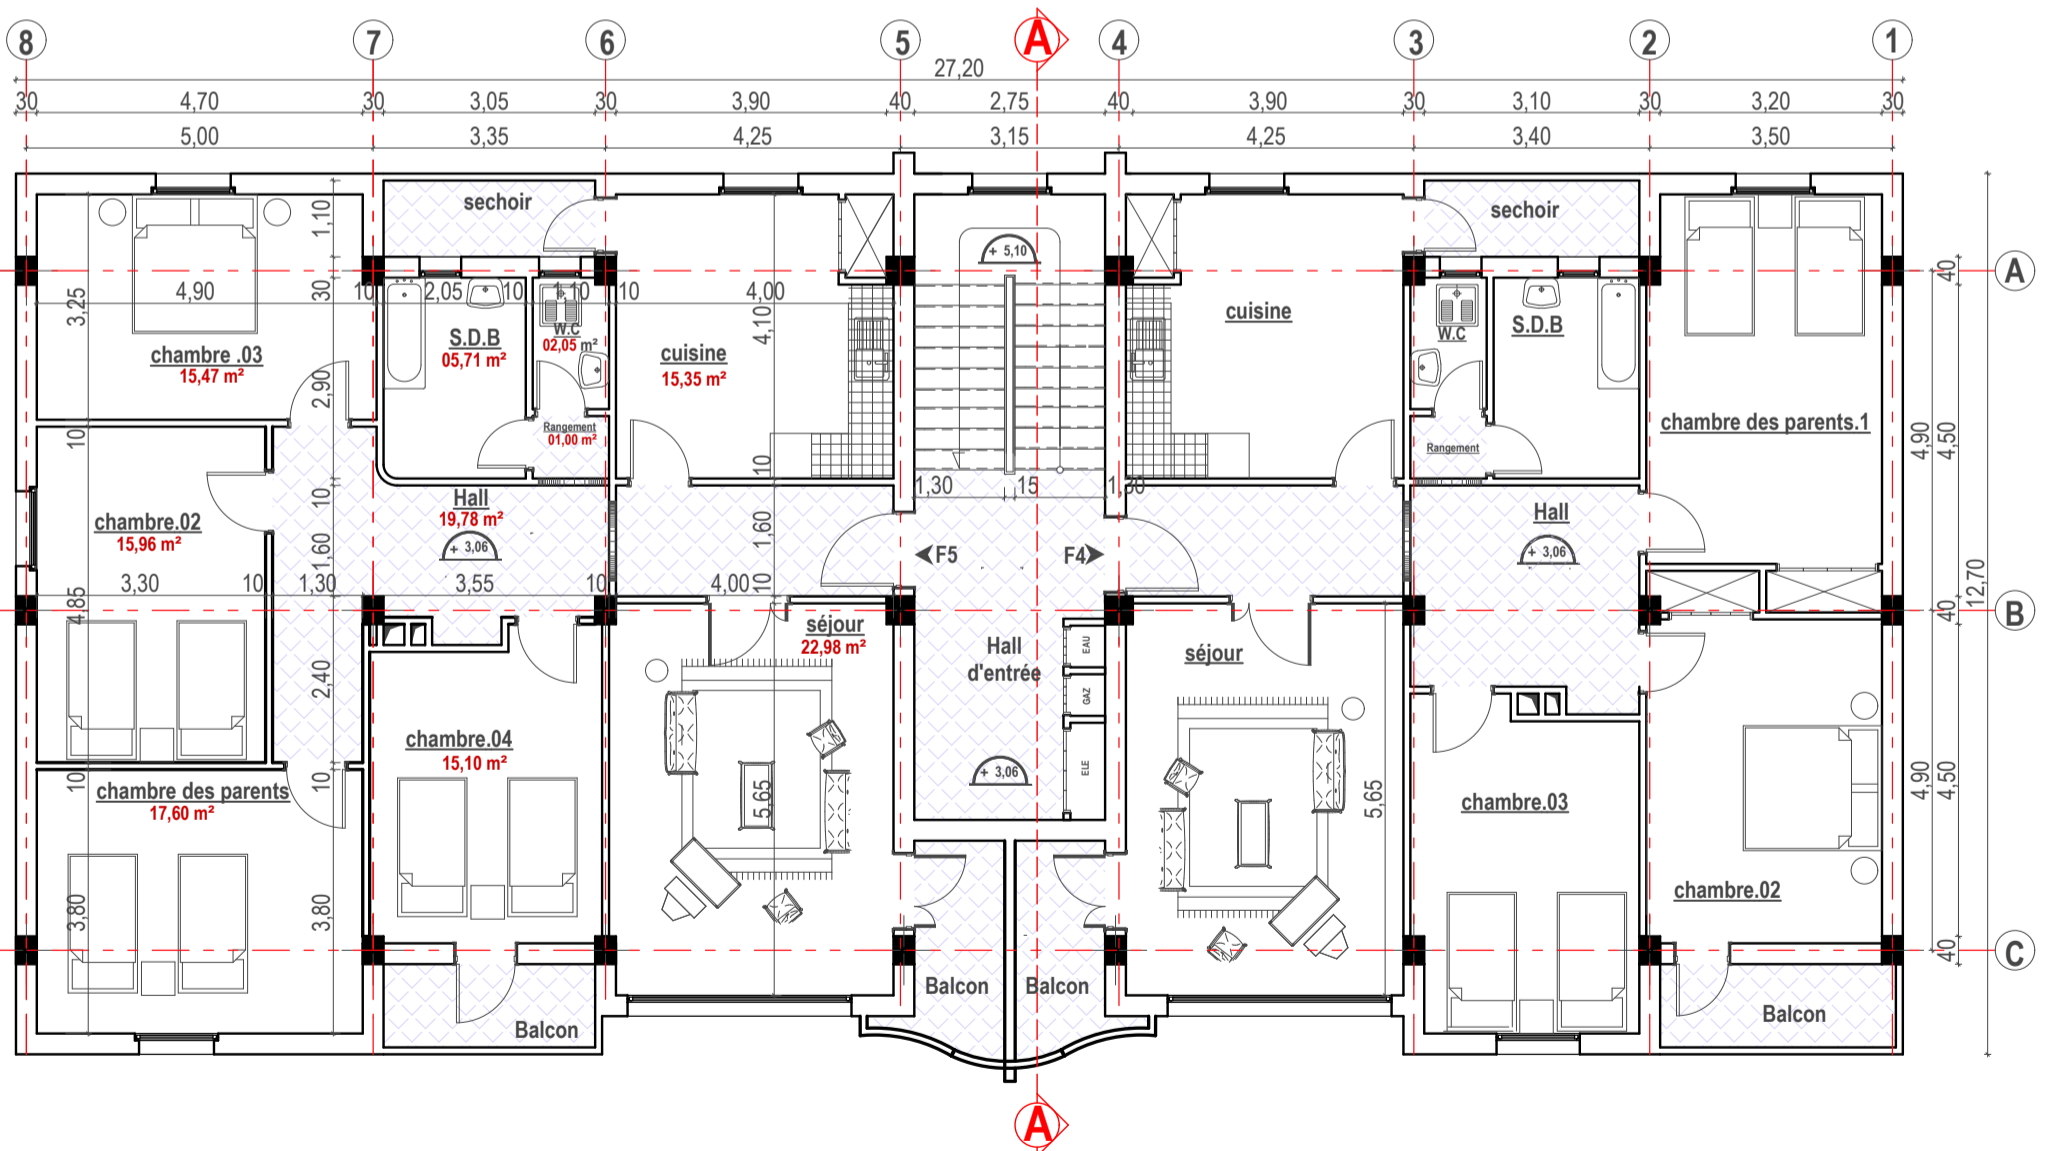

-PLAN D'ETAGE COURANT ECH: 1/50 (TYPE F4/F4)-