


PLAN RDC ECH:1/50

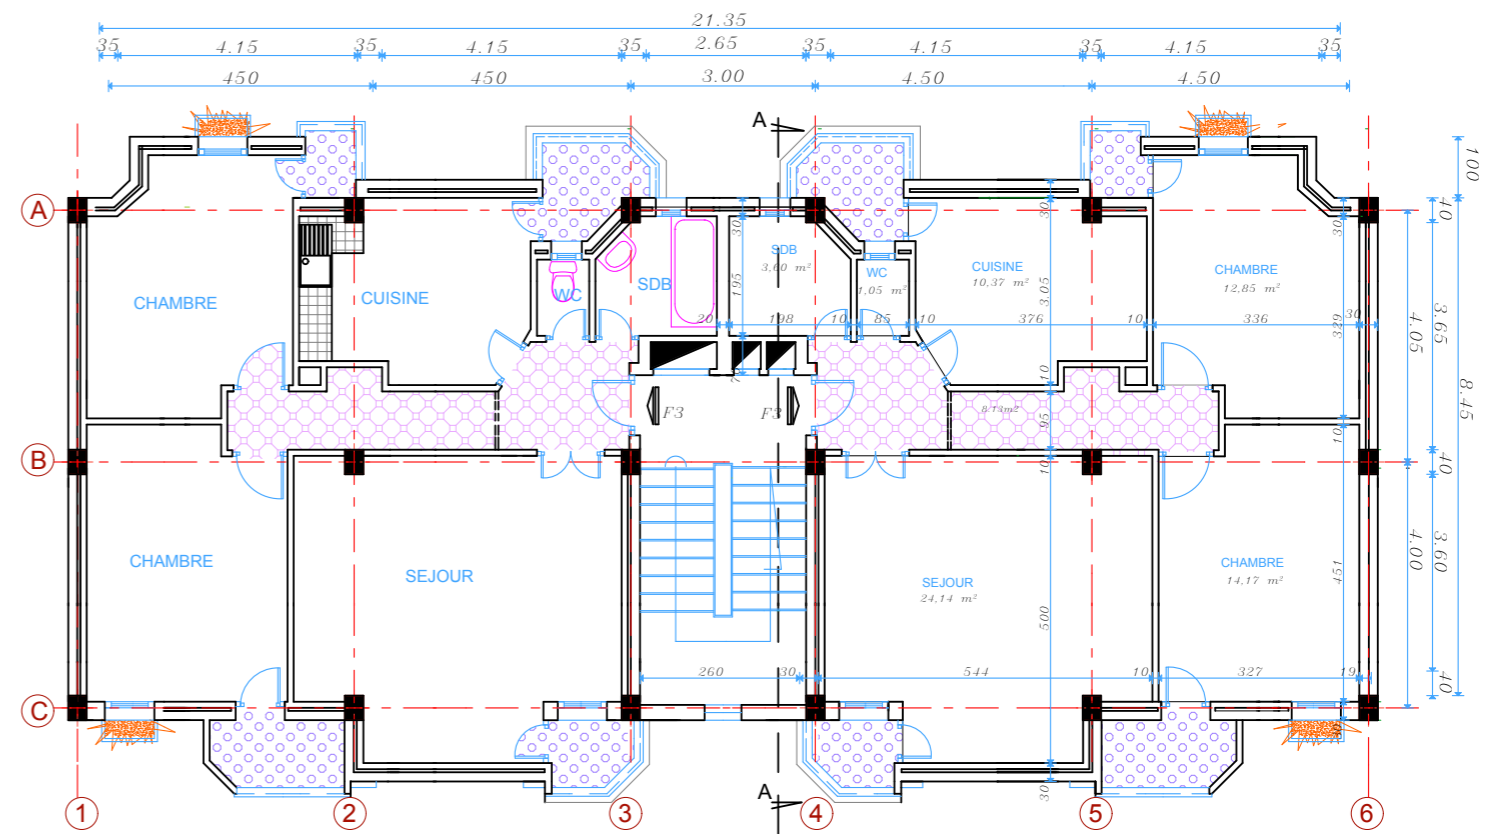

PLAN 1:2:3 4 ETAGE ECH:1/50