



# PLAN RDC

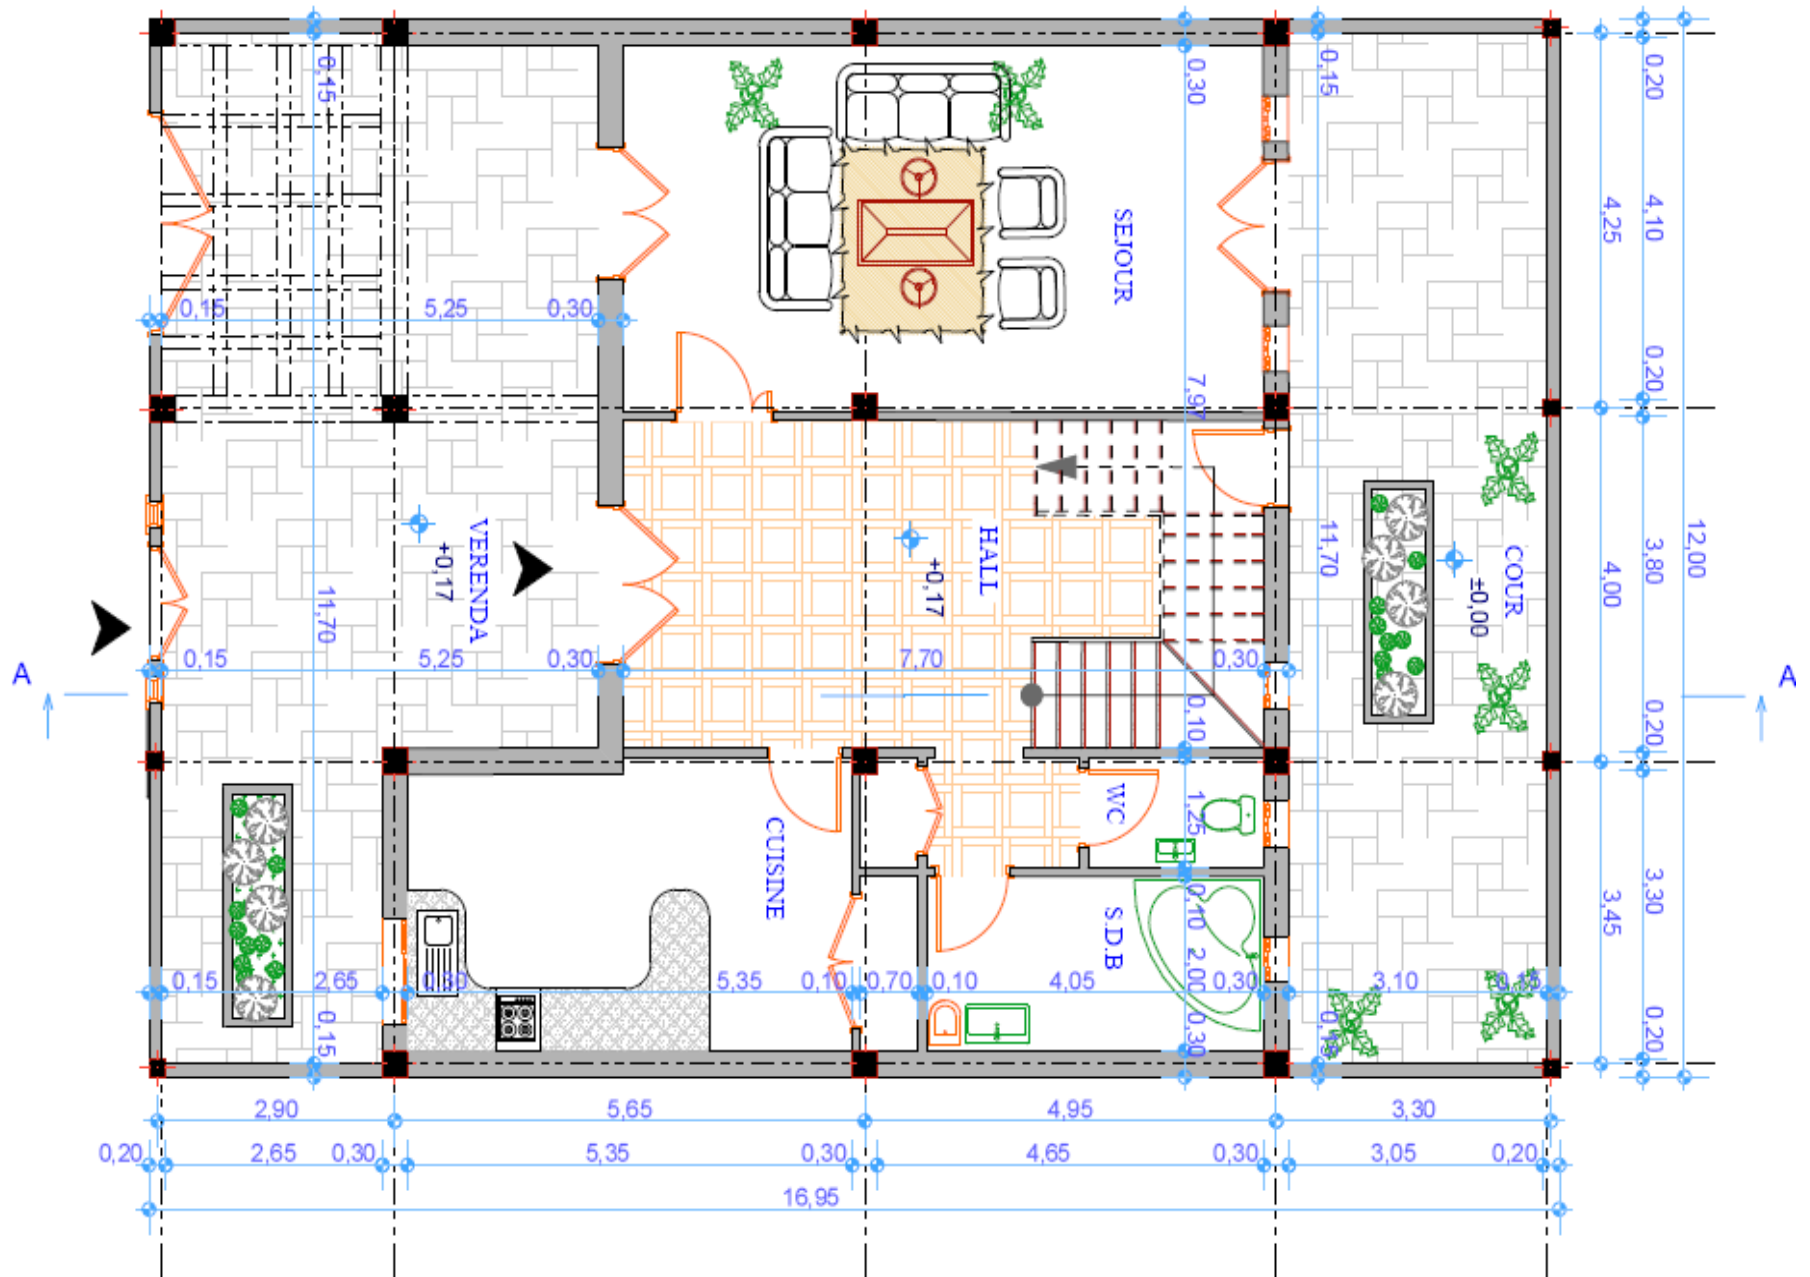

# PLAN 1<sup>ER</sup> ETAGE

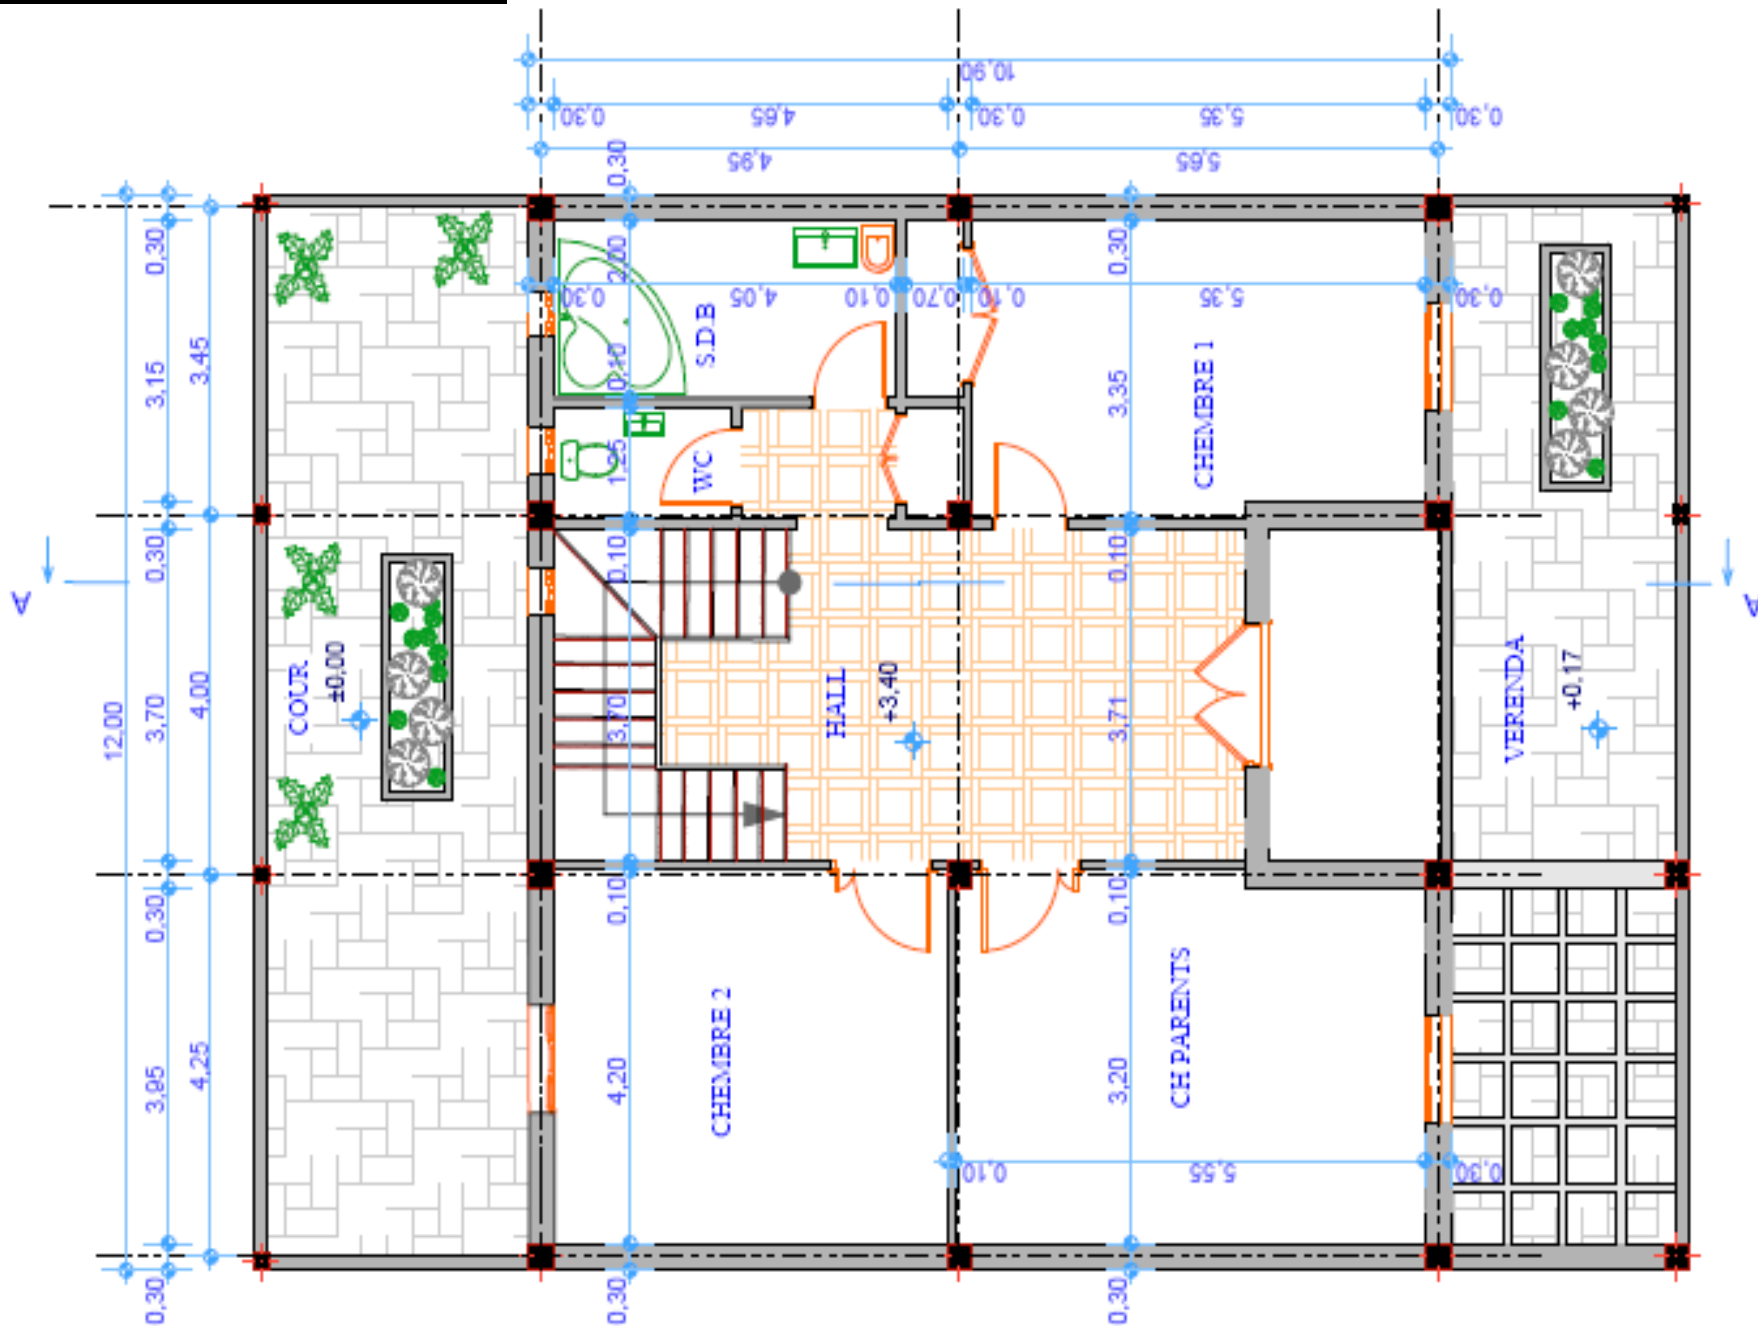

# PLAN 2<sup>EME</sup> ETAGE

